

Client

Economic Development
Queensland

Project

Tannum Blue
Dahl Road, Tannum Sands

Title

Disclosure Plan
of Proposed Allotments
180-186



Description

This plan shows details of proposed Allotments 180-186 on proposal plan 10717249 Rev B, which accompanied a Reconfiguring a Lot application to Economic Development Queensland.

Certificate

I, Richard Jon Knox Ford, Cadastral Surveyor, hereby certify that the proposed allotments shown hereon, have been pegged as at 21-09-2015.

..... Cadastral Surveyor

25-09-2015 Date

real property description

Lot Number/s : 1005
Survey Plan : SP280342
Parish : Weeragh
County : Clinton
Locality : Tannum Sands
Local Authority : Gladstone Regional Council

Legend

Pre-Construction and Design Contours (0.5m)



Proposed Easements



NOTE: See engineering plans for any structural details & service locations
No earthworks are proposed as part of this development

rev	date	details	authorised
A	21-09-2015	Initial Issue	RJKF

created
capricorn survey group (cq) Pty Ltd
250 quay street, p.o. box 1391
tannum sands, qld 4700
rod number: 10717249
F: 07 4922 2718
E: reception@csgr.com.au
M: 154 650 859

CSG
capricorn survey group (cq)

scale 1:750 @ A3

height datum AHD

meridian MGA

drawn CSG (CQ) 21-09-2015

checked RJKF 21-09-2015



approved RJKF 21-09-2015

authorised for issue

..... Cadastral Surveyor

21-09-2015 Date

plan no. 5663-70-DSC (1/1) sheet A revision

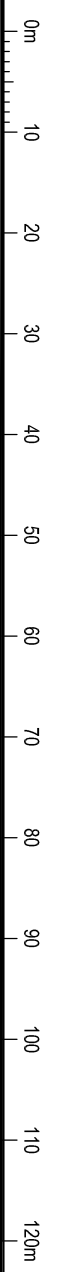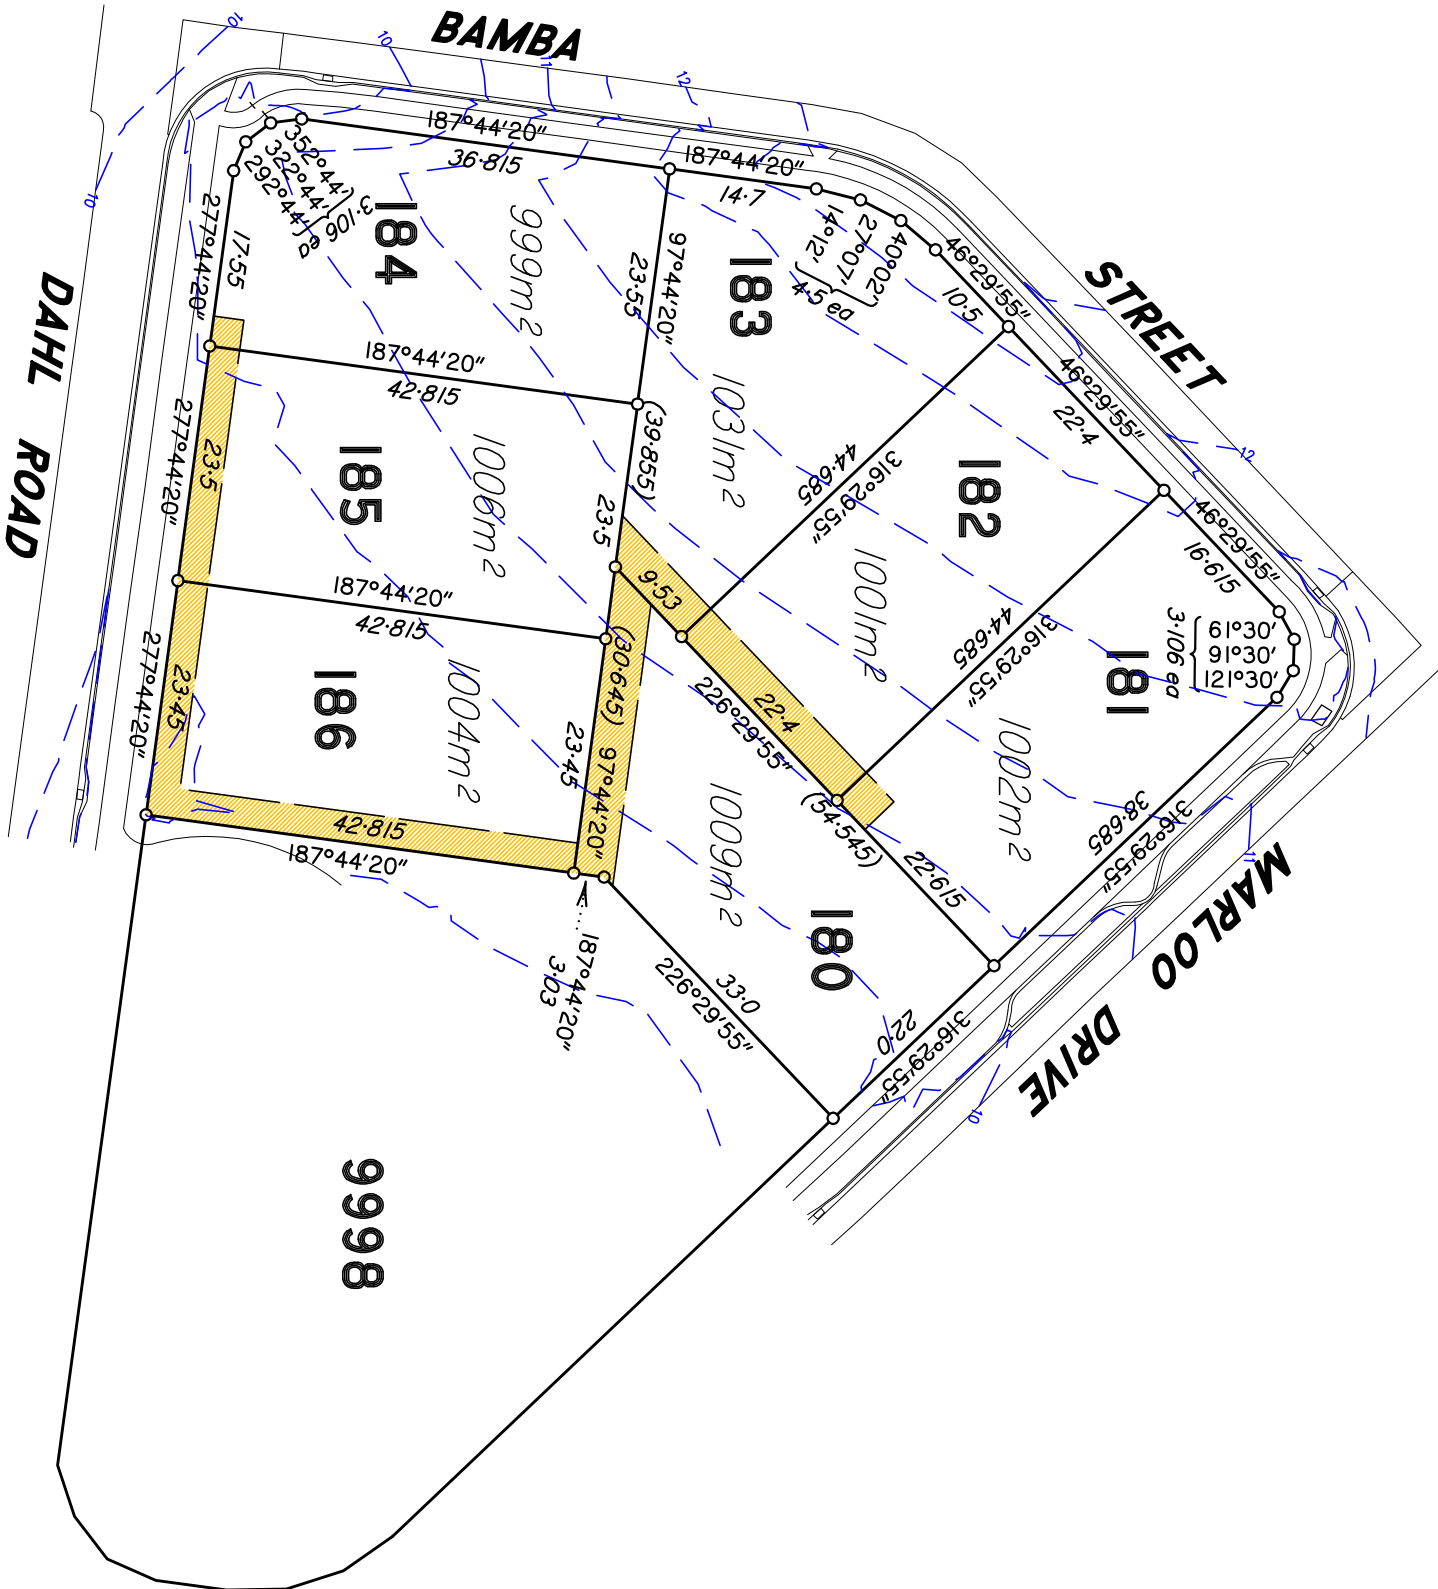

ADDITIONAL NOTES

No earthworks are proposed as part of this development.
Any earthworks occurring are to be undertaken in accordance with Australian Standard AS3798 'Guidelines on Earthworks for Commercial and Residential Developments'.
Allotment filling to be undertaken as Level 1 - Controlled Fill